


ACCEPTABLE ALTERNATE PAVING MATERIALS
FOR DRIVEWAYS
(PORTIONS WITHIN CITY RIGHT-OF-WAY)

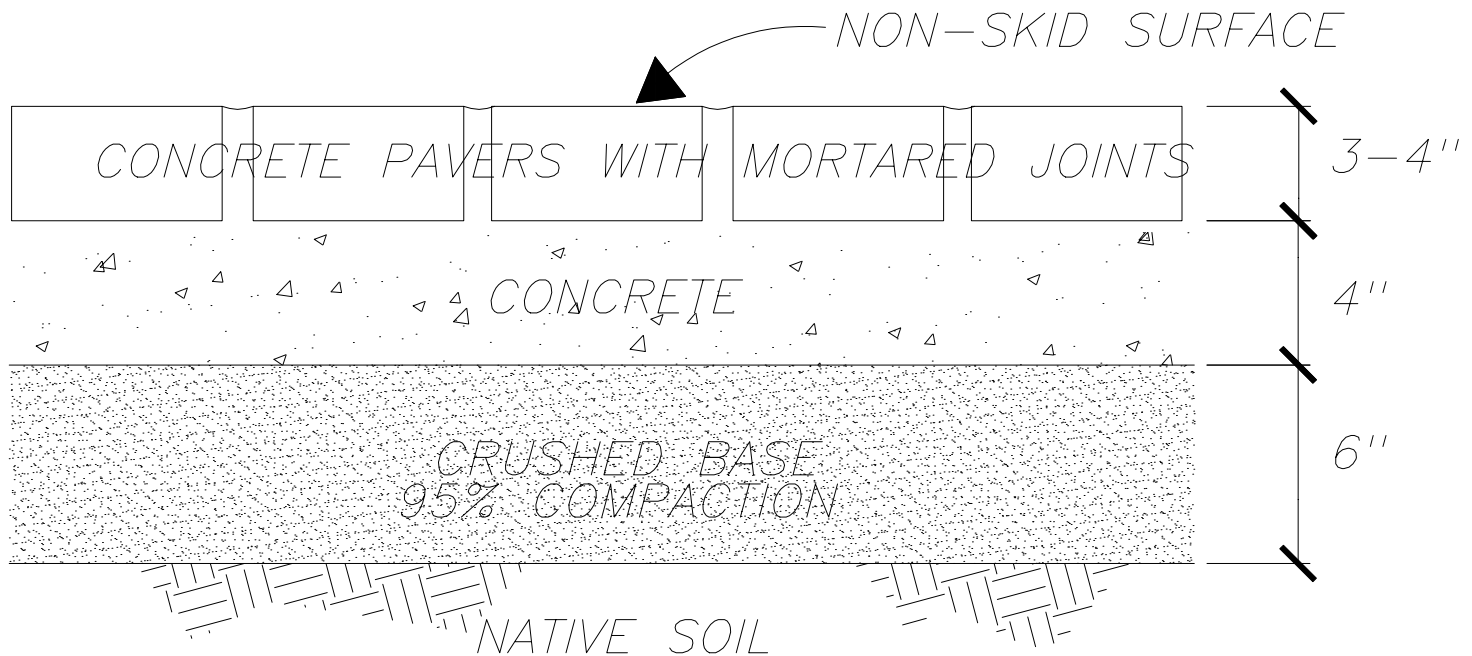

NOTES

1. CRUSHED BASE SHALL BE SPREAD EVENLY TO PRODUCE A SMOOTH SURFACE WITHOUT DEPRESSIONS.
2. CONCRETE SHALL BE PORTLAND CEMENT CONCRETE, CITY MIX WITH 5.5 SACK AT 2500 PSI.
3. PAVERS SHALL BE IN ACCORDANCE WITH ASTM C 936-96.
4. PAVERS SHALL BE PLACED ON 1" SAND BED ON TOP OF CONCRETE SLAB AND GROUTED IN PLACE.
5. CITY SHALL BE NOTIFIED FOR INSPECTION PRIOR TO PLACEMENT OF CONCRETE TO VERIFY PLACEMENT OF FORMS AND BASE MATERIAL.

APPROVED BY CITY COUNCIL
JUNE 8, 1999

<i>APPROVED FOR CONSTRUCTION</i>	
CITY ENGINEER	RCE NO. C049632
<i>LAST REVISION DATE</i>	
APRIL 28, 2000	

ALTERNATE DRIVEWAY PAVING MATERIALS
City of Palos Verdes Estates
P.V.E. STD. PLAN ST-19